


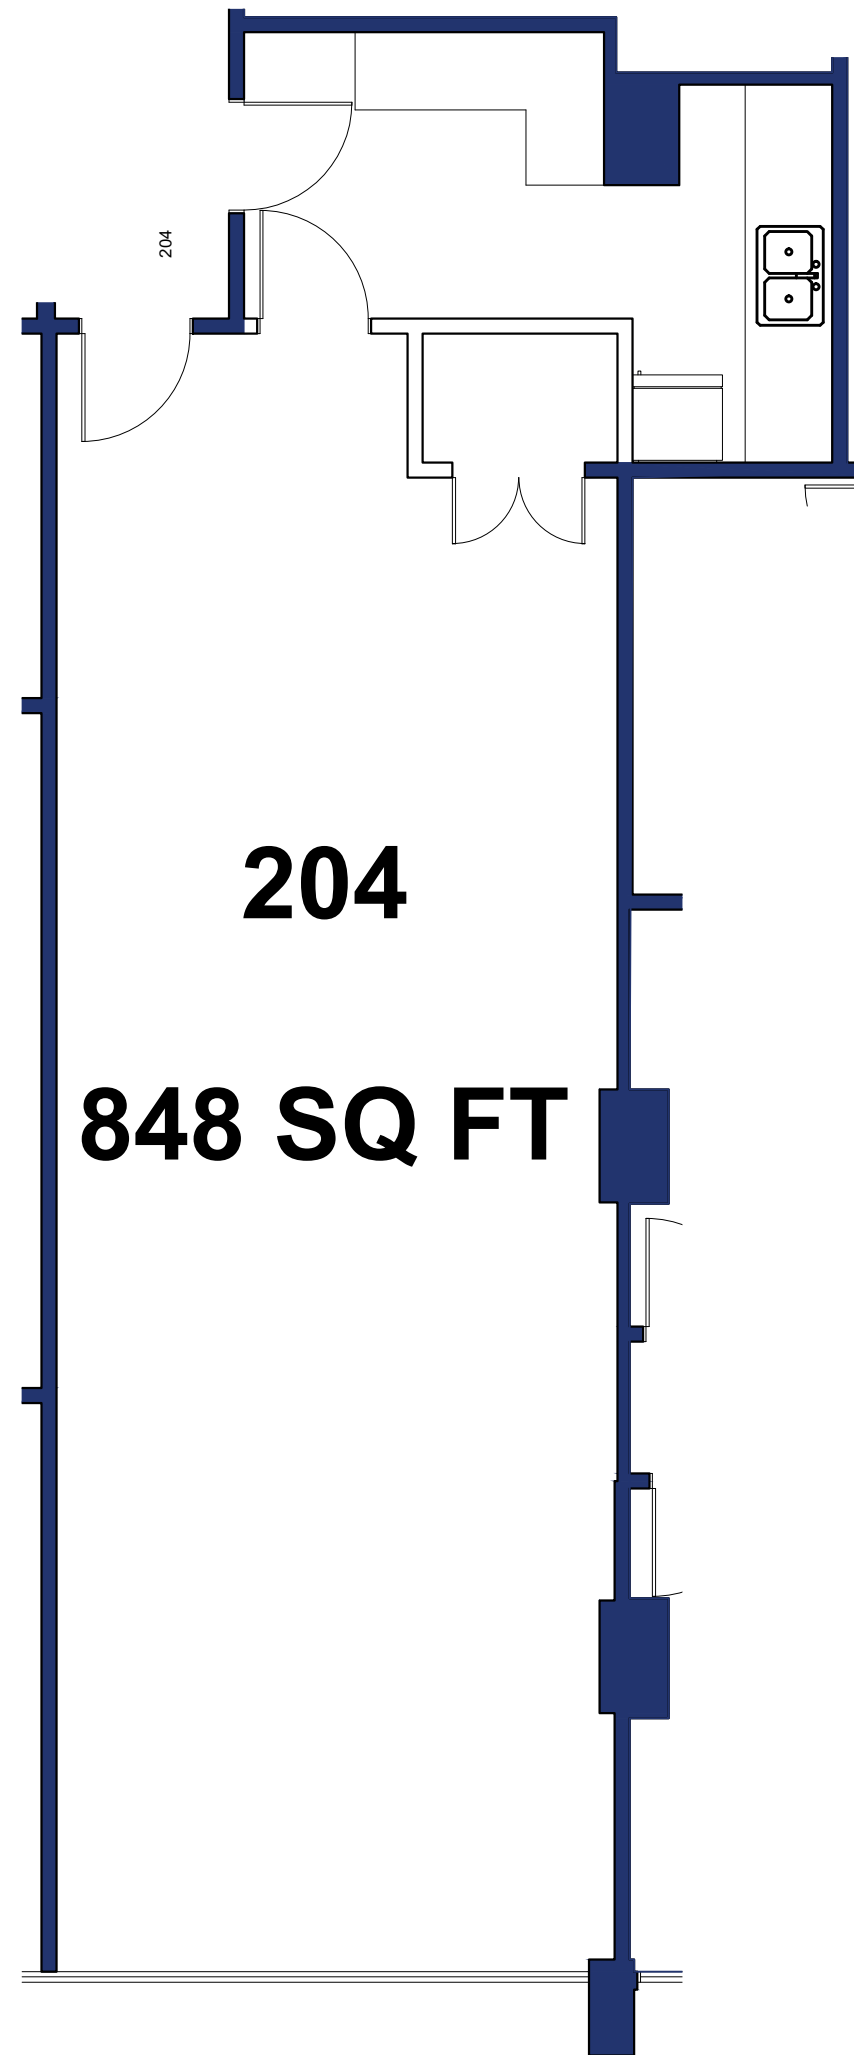

SUITE 204

1 SUITE 204 - LAYOUT
SCALE 3/16"=1'-0"

KEY FLOOR PLAN



PROPERTY:		100 MAIN ST E, HAMILTON, ON	
Project Name:		COMMERCIAL FLOOR	
Drawing Name:		SECOND FLOOR PLAN - SUITE 204	

DESIGNED	HDV	# PROPERTY
DRAWN	HDV	1141
CHECKED	SLJ	DWG. No.
COORDINATION	GUS	L-01
SCALE	1/8" = 1'-0"	DATE
		OCT 27 2025