




ALL RIGHTS TO THESE DRAWINGS ARE RESERVED  
 THEY MAY NOT BE COPIED OR USED IN ANY FORM  
 WITHOUT THE EXPRESS WRITTEN PERMISSION OF  
 ASCOTT CONSTRUCTION LIMITED

**GENERAL NOTES:**


NO.	REVISION	BY	DATE
1	UNIT SIZES	CS	06/09/2024

PROJECT  
 1430 CORMORANT  
 ANCASTER, ONTARIO  
 DWG. TITLE  
 OVERALL FLOOR PLAN PT. 1

DATE: **JUNE 19, 2024** JOB NO. DRAWING NO.  
 SCALE: **AS NOTED** DRAWN BY: **A1.01**

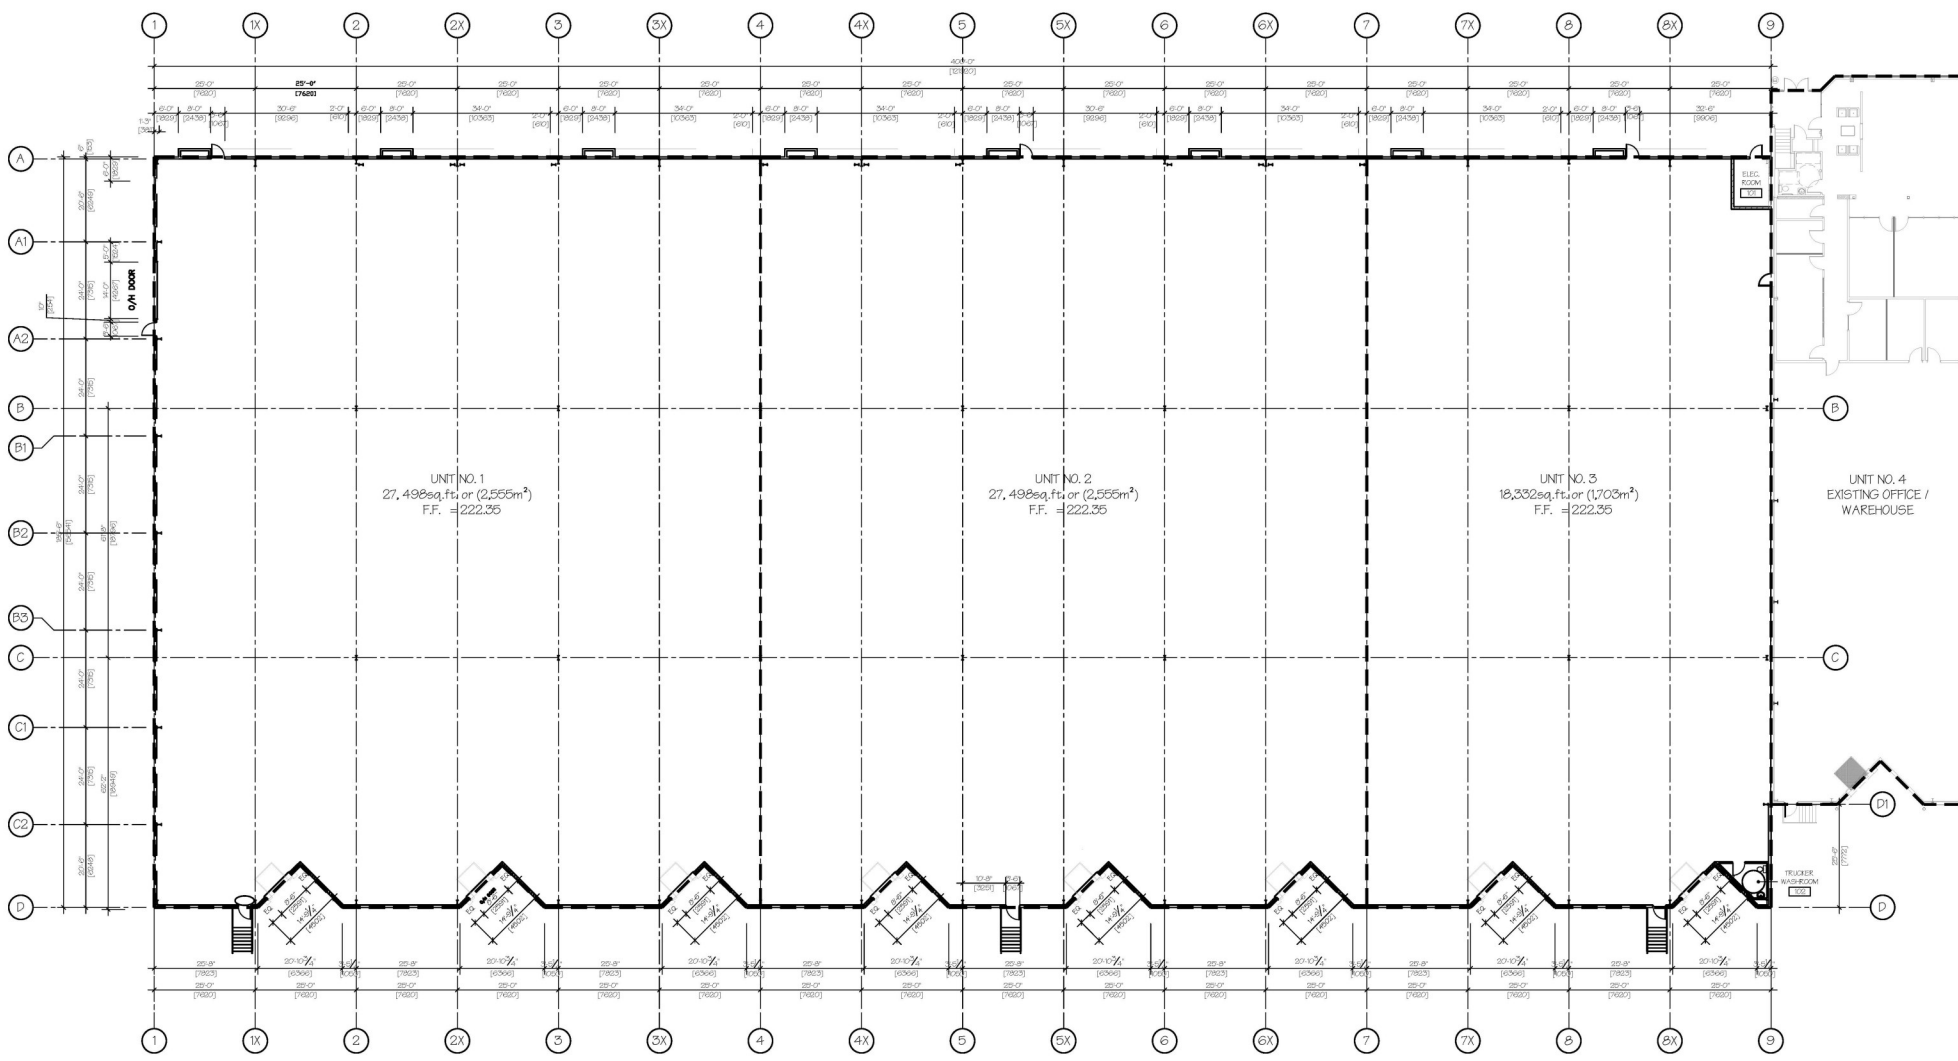

**1** FLOOR PLAN PT. 1  
 SCALE: 1/8" = 1'-0"

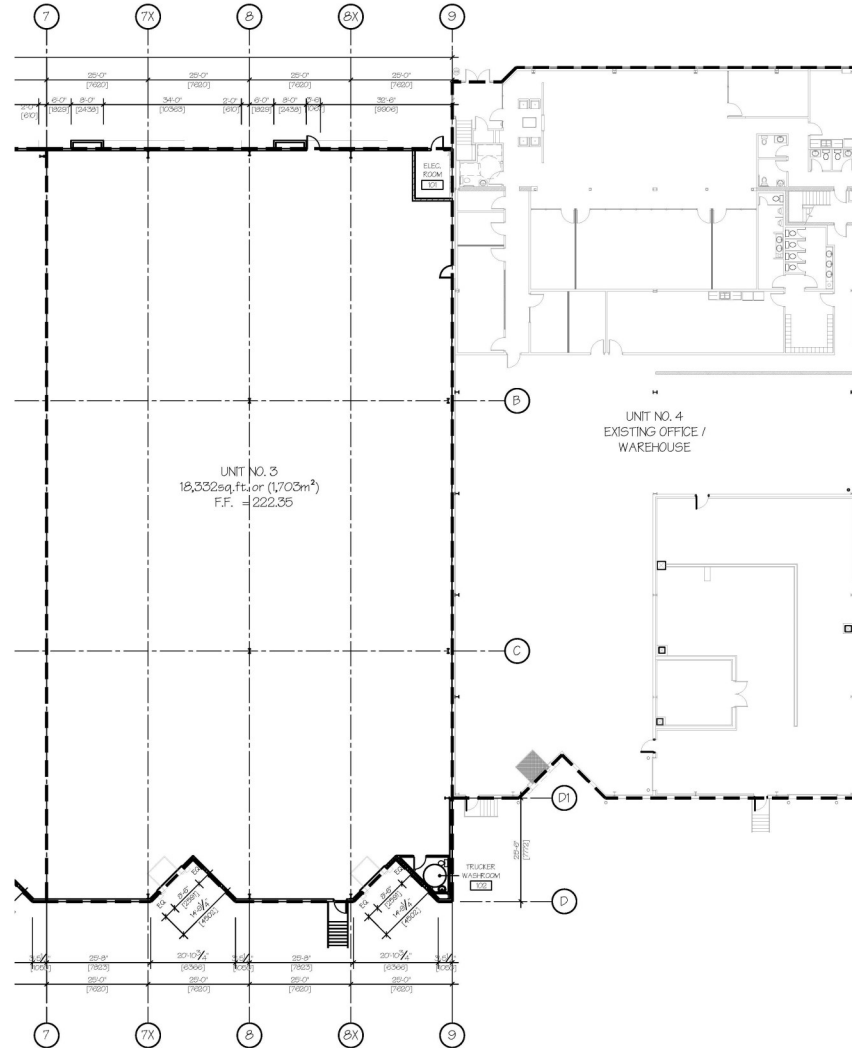

1 FLOOR PLAN PT. 2  
SCALE: 1/8" = 1'-0"

ALL RIGHTS TO THESE DRAWINGS ARE RESERVED  
THEY MAY NOT BE COPIED OR USED IN ANY FORM  
WITHOUT THE EXPRESS WRITTEN PERMISSION OF  
ABCOTT CONSTRUCTION LIMITED

**GENERAL NOTES:**

NO.	REVISION	BY	DATE

**PROJECT**

1430 CORMORANT  
ANCASTER, ONTARIO

**DWG. TITLE**

OVERALL FLOOR PLAN PT. 2

DATE JUNE 18, 2024	JOB NO.	DRAWING NO.
SCALE AS NOTED	DRAWN BY	A1.02