





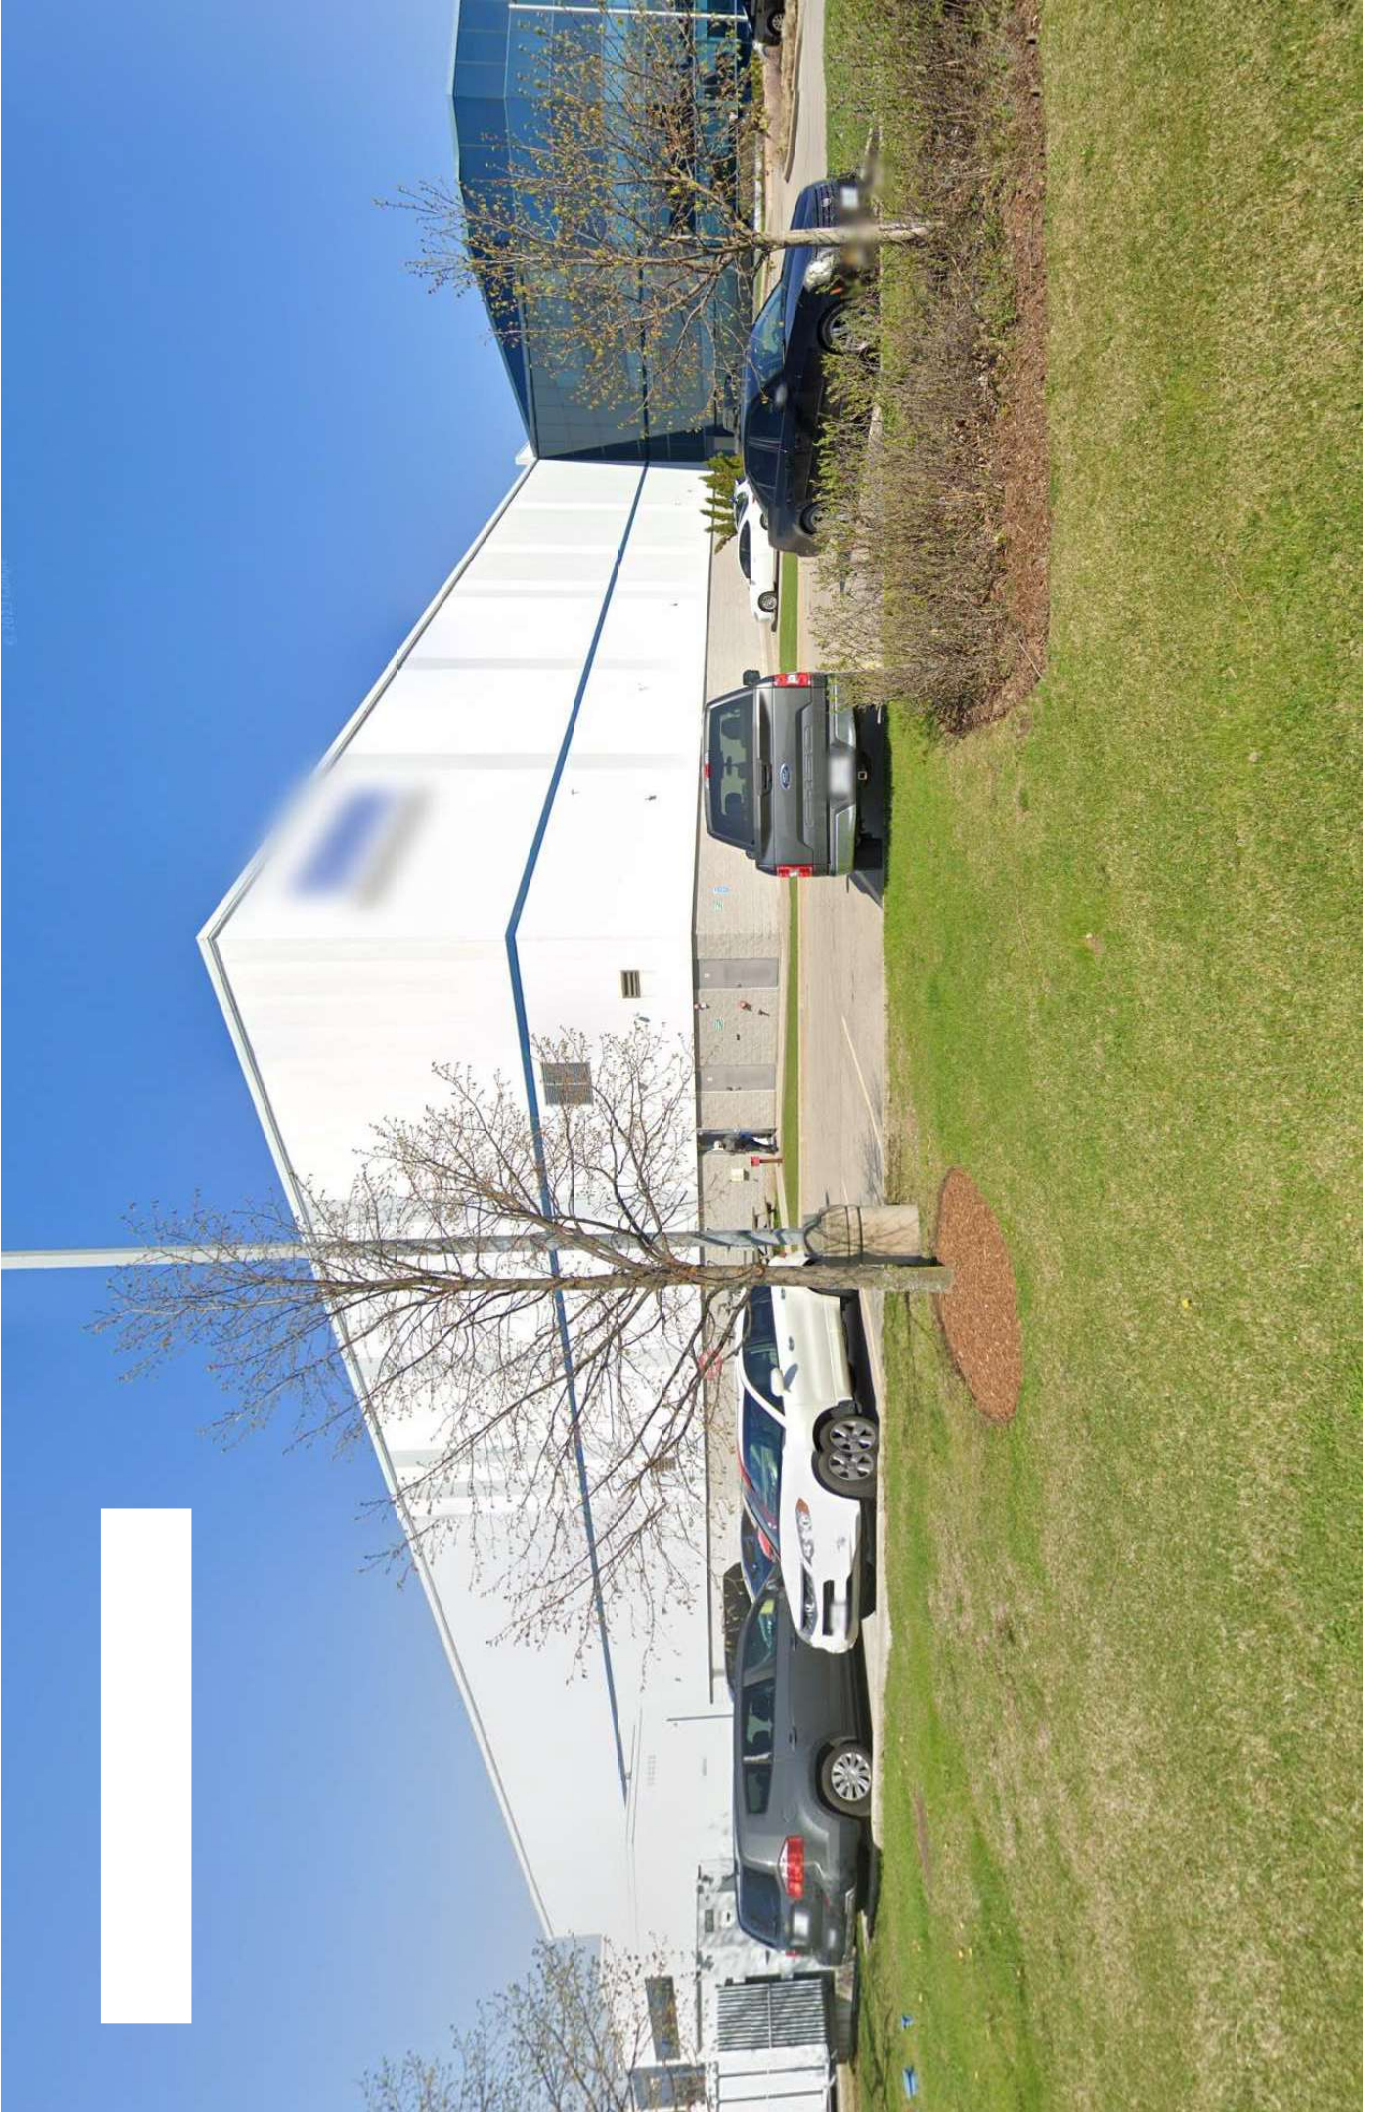

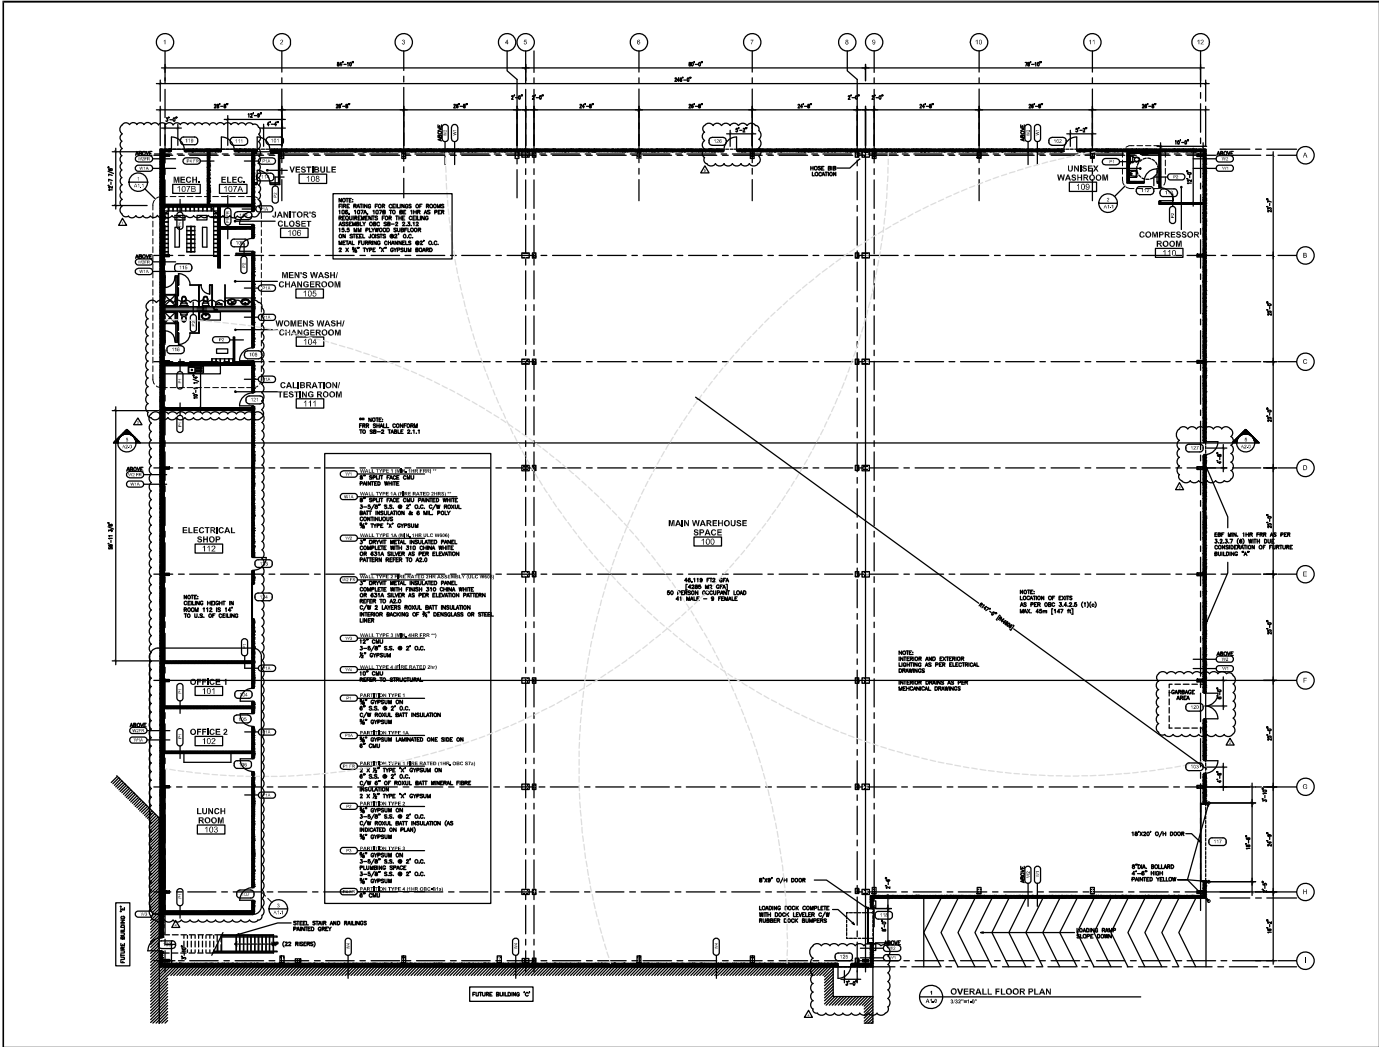

Two Row Architect

Owner: Ontario

100 444 444 444
100 444 444 444
100 444 444 444

DRAWINGS ARE NOT TO BE SCALED

Contractor must verify all dimensions on the drawings and report any discrepancies to the architect immediately. All drawings are the property of the architect and must be returned at the completion of the project.

☐ ISSUED FOR REVIEW
☐ ISSUED FOR TENDER
☐ ISSUED FOR PERMIT
☐ ISSUED FOR CONSTRUCTION

2012 03 06



Particulars	No.	Date	By
REVISIONS AS PER SET OF DRAWINGS	1	2012.03.06	SPH
REVISIONS AS PER SET OF DRAWINGS	2	2012.03.06	SPH
Project No: BUILDING D 1295 CORMORANT RD. DA-10-134

ANCANTER ONTARIO

Project number: 1105 Date: 10/10/10 Drawn by: SPH Checked by: SPH

Sheet title: BLDG D FLOOR PLAN Drawing No: A10

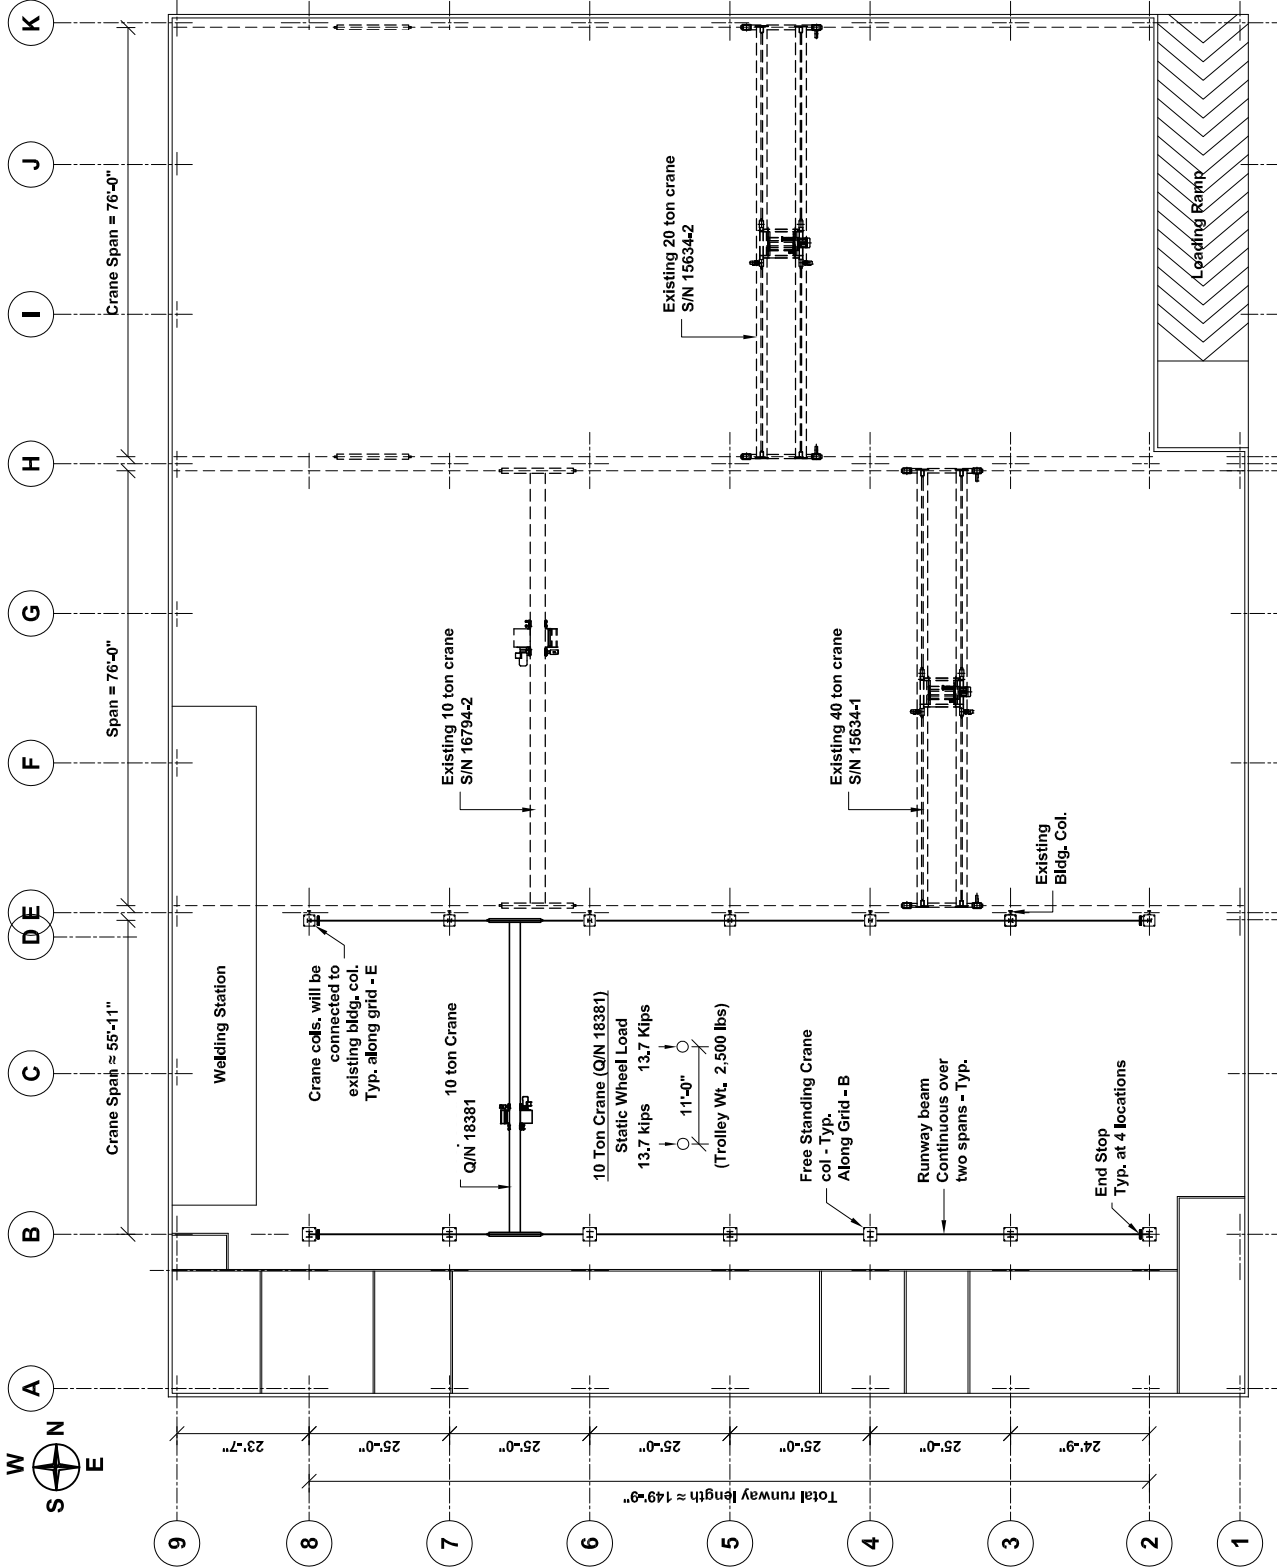 

Notes:

- 1) Do not scale.
- 2) Crane columns, runway beams, end stops & rails by Canadian Crane.
- 3) It is the responsibility of the customer to ensure that the building, its floors and any other items affected by the installation & operation of the crane are capable of supporting the loads imposed by the crane. All existing support structures (i.e. items not supplied by Canadian Crane) are to be checked by others (structural engineer). Canadian Crane assumes no liability whatsoever in this regard.
- 4) All permits (if required) by others.
- 5) All crane columns & top flange of the runway beams along grid E will be tied to existing building columns for lateral support. All crane columns along grid - B are free standing.
- 6) All obstacles & obstructions must be removed by others in order to facilitate installation & operation of the crane system (if the installation by Canadian Crane). Customer must provide clear access for installation.
- 7) Hook coverage may be reduced due to the location of the conductor.
- 8) Footings & anchor rods by others.
- 9) Canadian Crane assumes a solid, steel reinforced concrete floor with min. 6" thickness + sufficient compacted granular sub-floor to support the loading from our crane columns/base plates. It is the responsibility of the owner/customer to ensure that the floor and/or footing under the column is adequate to support the loads. Canadian Crane assumes no liability in this regard.
- 10) Any heater(s) must be min. 4'-0" away from any part of the crane and its electric.

PRELIMINARY