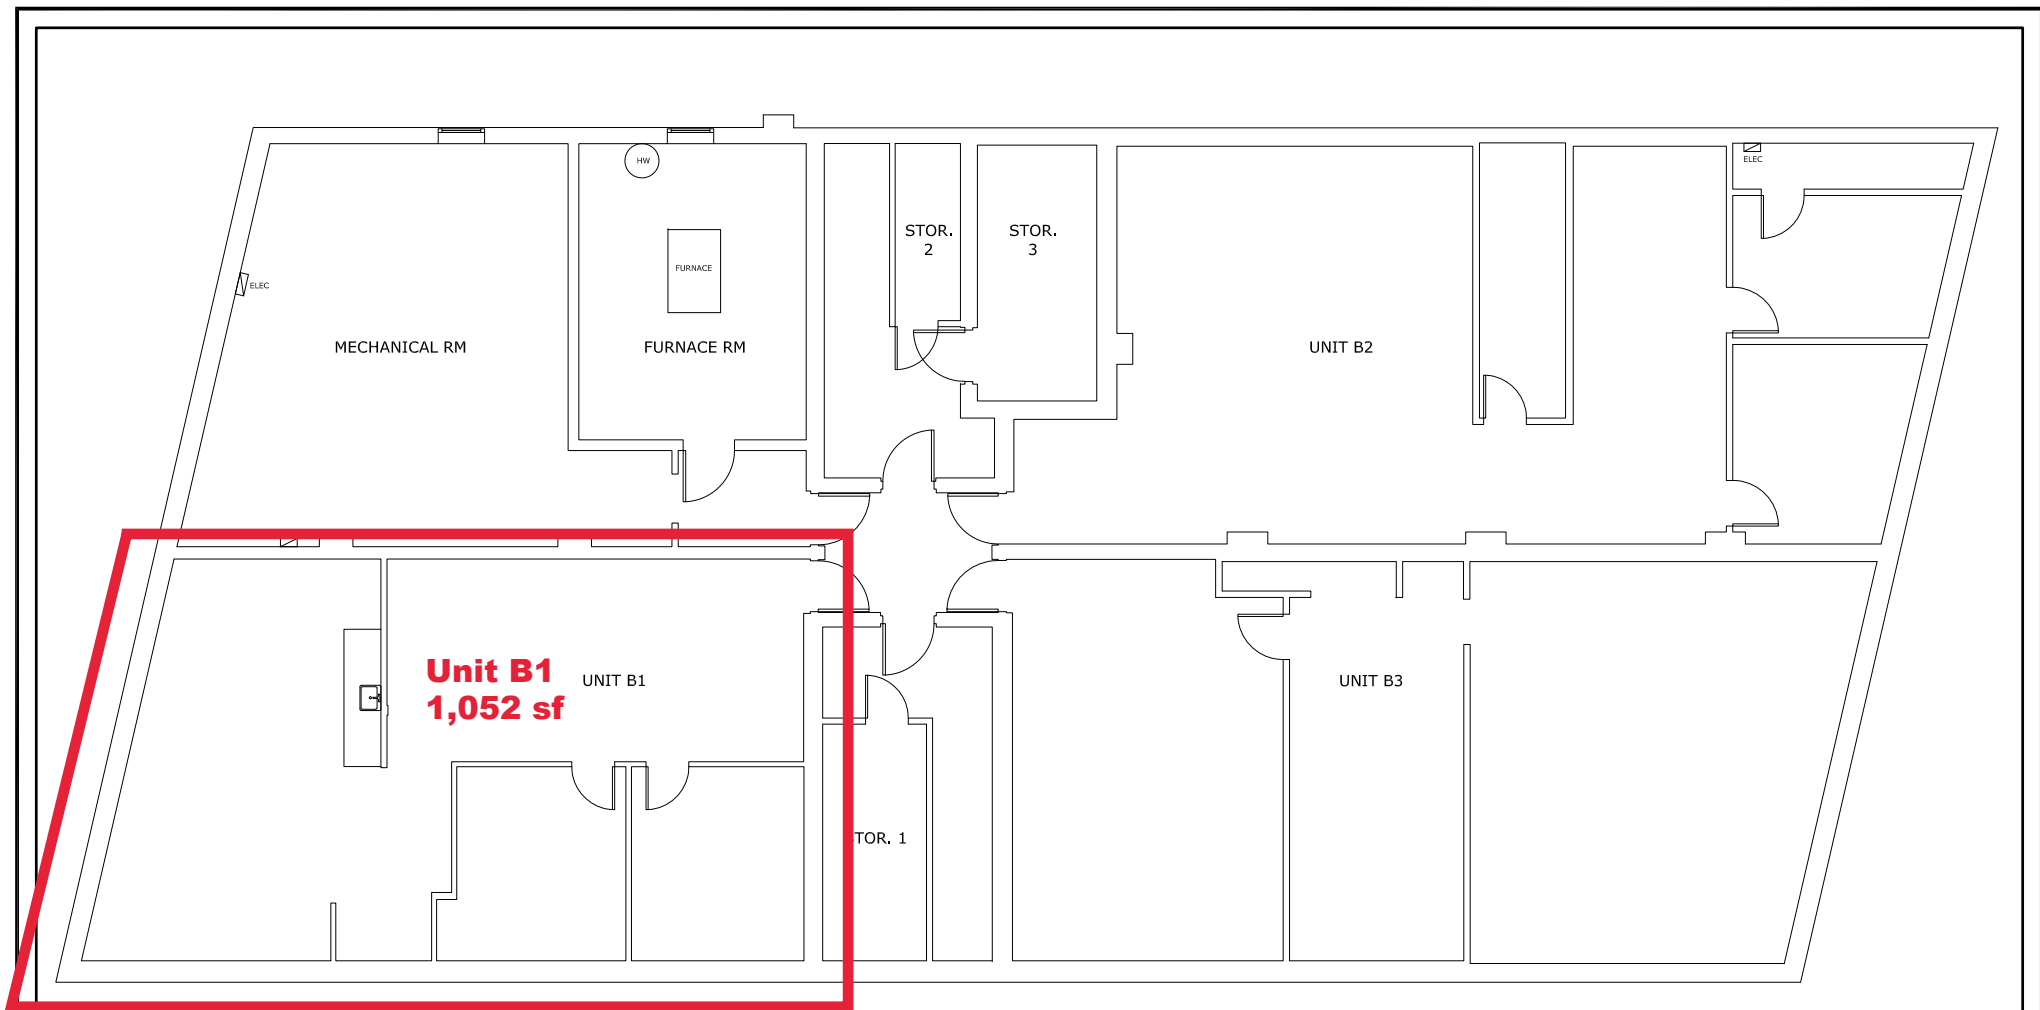


King 795 GP Inc. 795 King Street East Hamilton ON L8M 1A8	Project Name: 795 King Street East, Hamilton ON	Project No:		3			
				2			
		Drawn By: JDM	Checked By: JM	1			
				No.	Revision	Date	By
		Dwg. No.					
JD Maynard & Associates Inc. Architectural Floor Plans & CAD Conversion Services 127 Cherry Hill, Cambridge ON N3H 3A3 V: (519) 650-4450 C: (519) 240-0116 services@cadfloorplans.com	Sheet Title: Basement	Date: February 2014					
		Scale: NTS Refence Barcode					