


CITY OF HAMILTON
BUILDING DIVISION
Planning & Development Department

NOV 16 2015

REC. BY _____ DATE _____
REF'D TO _____ DATE _____

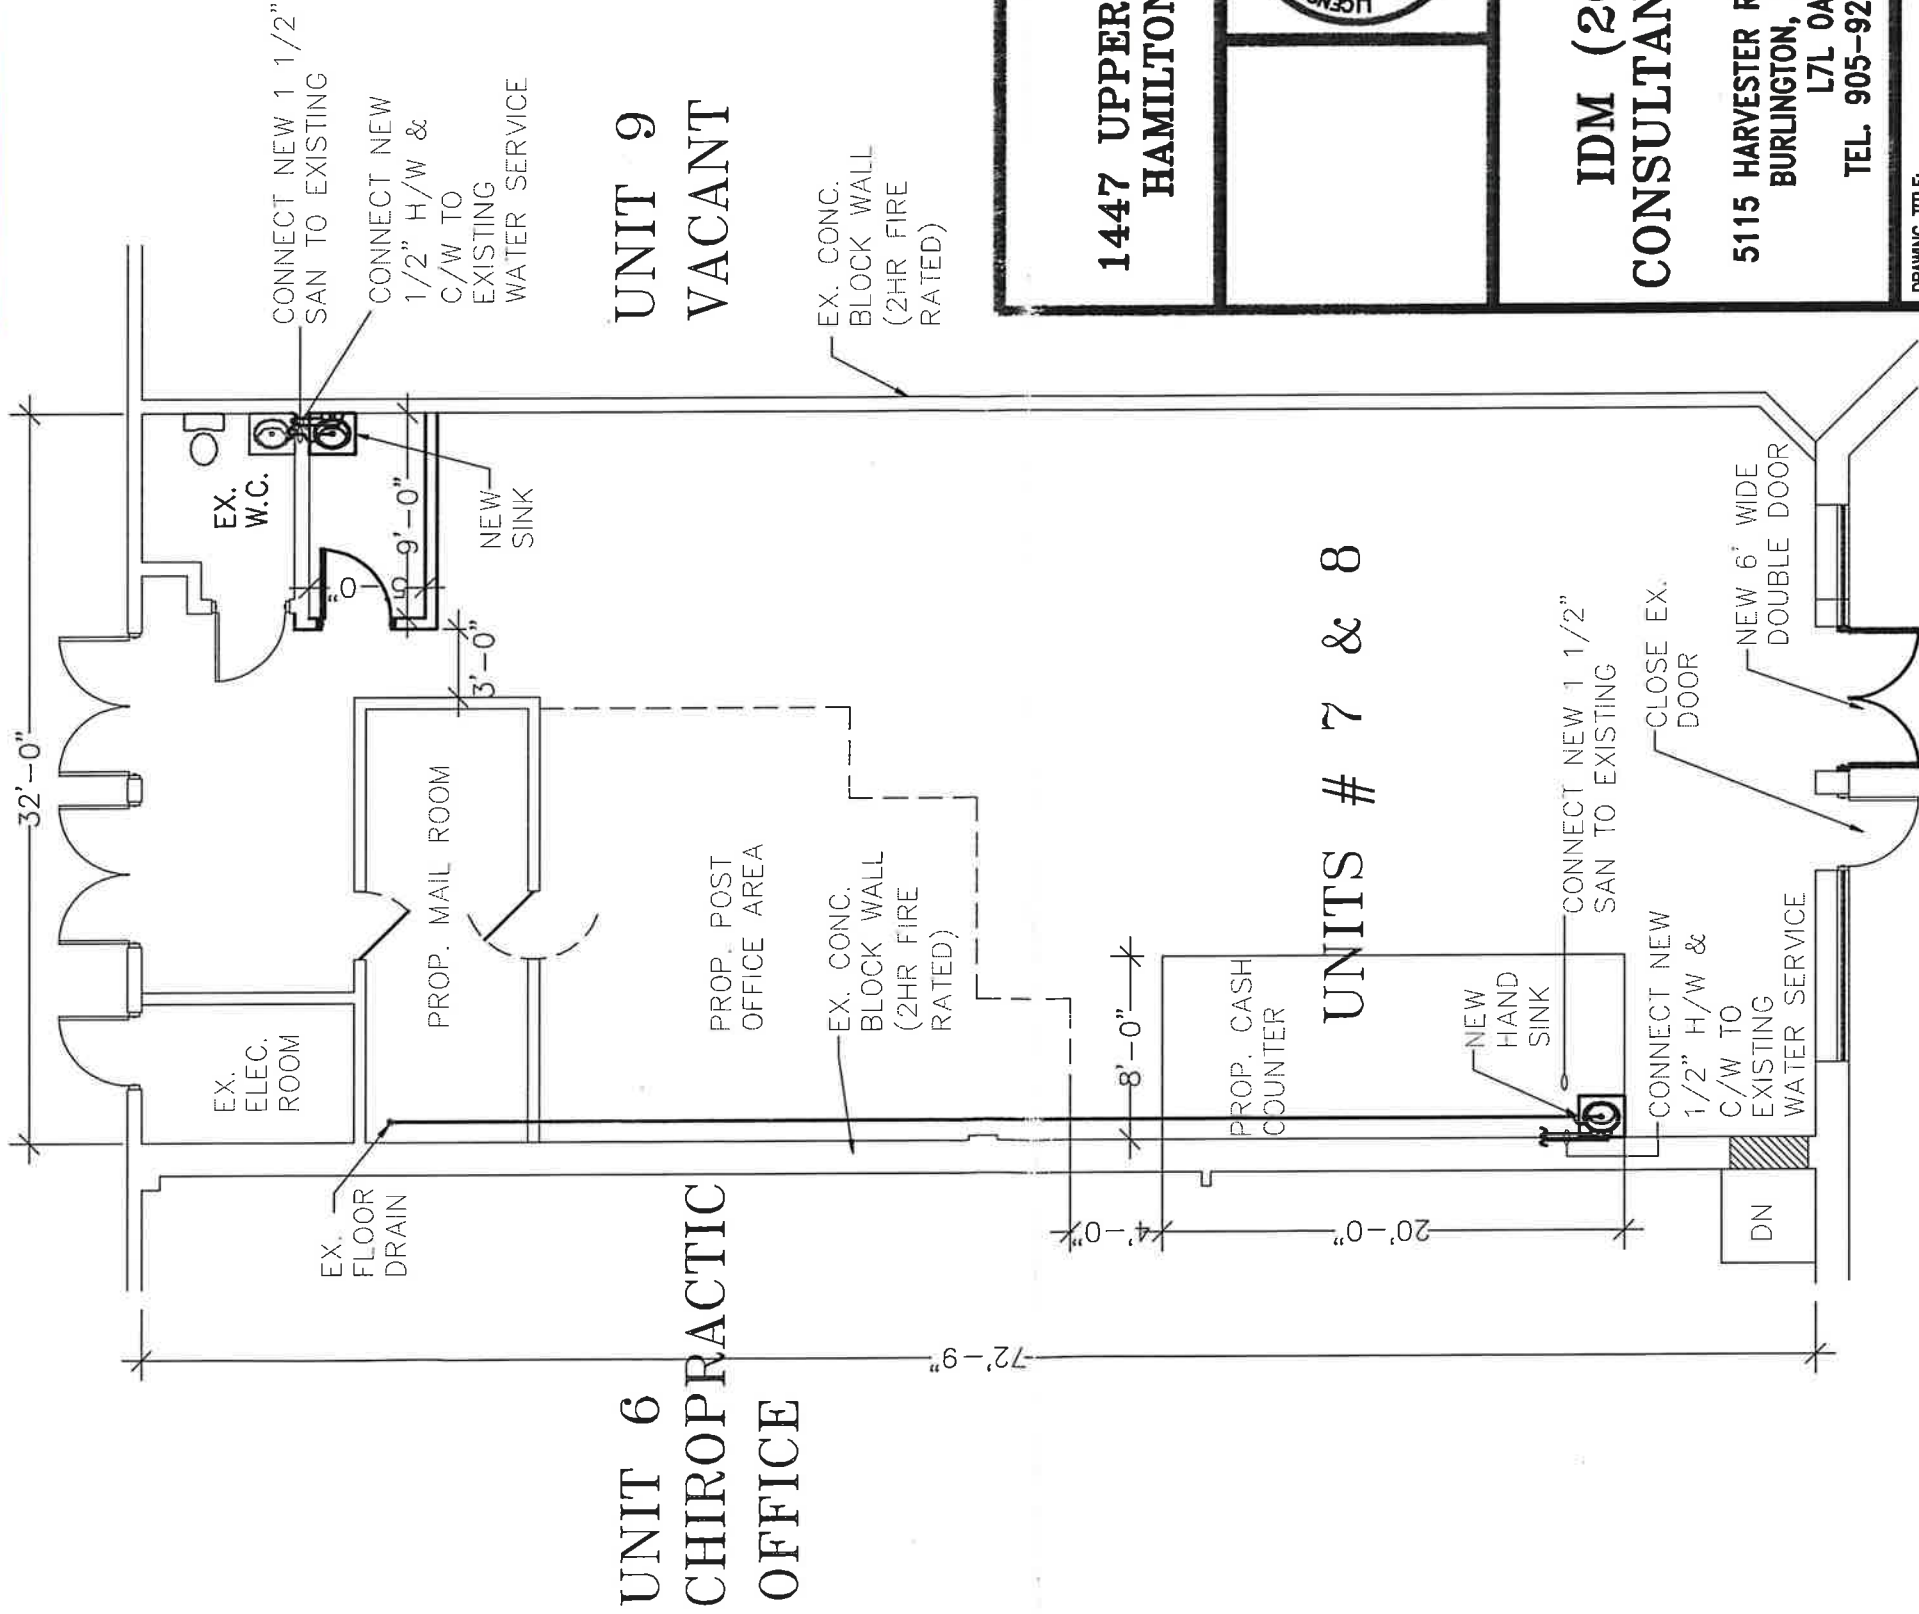

NOTE:
ALL CONTSTRUCTION TO BE AS
PER LATEST OBC EDITION

CITY OF HAMILTON
Building Division

Permit No. 15-123956

THESE STAMPED DRAWINGS SHALL BE AVAILABLE ON SITE


THE OWNER AND/OR CONTRACTOR SHALL COMPLY WITH
THE ONTARIO BUILDING CODE AND ALL OTHER APPLICABLE LAW

These drawings and/or specifications have been reviewed by

Abeyaratne Nov 19 / 15
FOR CHIEF BUILDING OFFICIAL

DATE

1447 UPPER OTTAWA
HAMILTON, ON

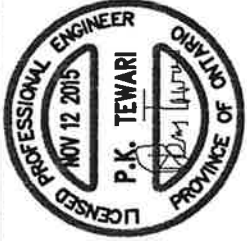

IDM (2005)
CONSULTANTS INC.

5115 HARVESTER RD., UNIT #10
BURLINGTON, ONTARIO
L7L 0A3
TEL. 905-928-2542

DRAWING TITLE:

FLOOR PLAN

DESIGNED:	M.S.
DRAWN:	
CHECKED:	
SCALE:	1/8"=1.0'
PLOT DATE:	OCT 6, 2015
FILE NAME:	

PROJECT NUMBER:

DRAWING NUMBER:

A-1