


80 KING - 5TH FLOOR

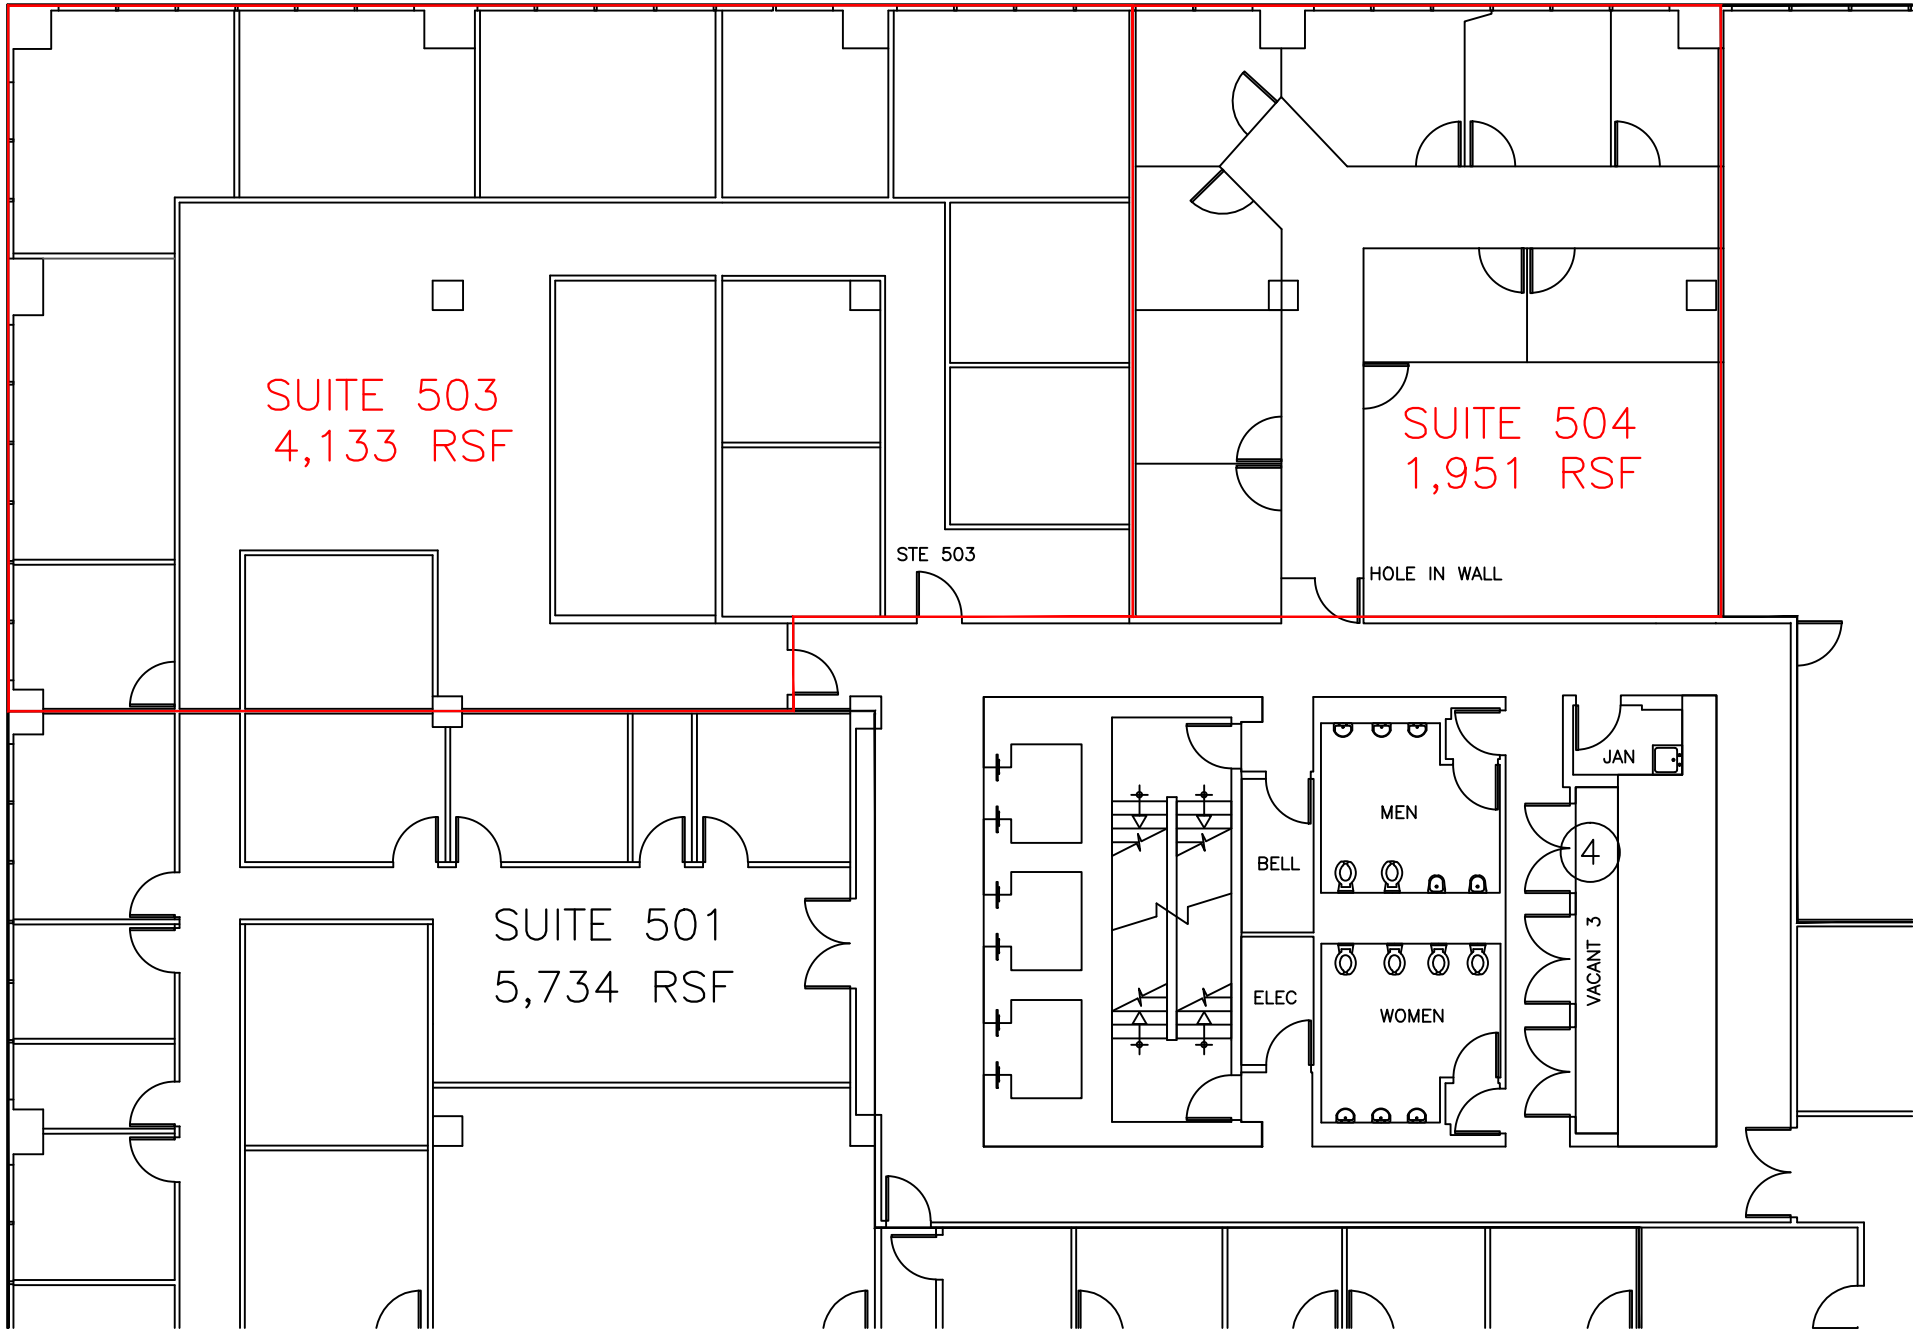

SUITE 503
4,133 RSF

SUITE 504
1,951 RSF

STE 503

HOLE IN WALL

SUITE 501
5,734 RSF

BELL

ELEC

MEN

WOMEN

JAN

4

VACANT 3