

BLAIR BLANCHARD STAPLETON

LIMITED, REAL ESTATE BROKERAGE

FLEXIBLE WORK SPACE FOR LEASE

BBSREALTY.COM

\$12.00-18.00PSF
NET LEASE RATE

\$4.19PSF
T.M.I. (2025)

1,638-7,405
SQUARE FEET



64 Hatt Street, Dundas, ON

Bring your business to life in this inspiring, character-rich building located just steps from Main Street in historic Dundas. Surrounded by local shops, restaurants, and cafes, this main-floor suite blends functionality with charm, featuring stone walls, exposed beam columns, polished concrete floors, and expansive windows overlooking Spencer Creek. Operations are seamless with extra wide hallways, and Hamilton's flexible C5 zoning, making the space perfect for light industrial, boutique production, or creative studio use. This is industrial with character, offering a unique workspace in one of Dundas' most vibrant and walkable locations.

Adrian Mekli

Sales Representative

Direct: 905.869.0494

Email: amekli@bbsrealty.com

Adam Ionico

Sales Representative

Direct: 416.346.0250

Email: ionico@bbsrealty.com



HAMILTON OFFICE

1425 Cormorant Road, Suite 303, Ancaster, ON L9G 4V5
P 905.529.5900 F 905.529.7474


The information contained herein is provided by the building owner or their agents or representatives and although such information has been obtained from sources considered to be reliable, Blair Blanchard Stapleton Limited makes no representation or warranty as to the accuracy or completeness thereof. The information contained herein is subject to change without notice.

FLEXIBLE WORK SPACE FOR LEASE

Bring your business to life in this inspiring, character-rich building located just steps from Main Street in historic Dundas. Surrounded by local shops, restaurants, and cafes, this main-floor suite blends functionality with charm, featuring stone walls, exposed beam columns, polished concrete floors, and expansive windows overlooking Spencer Creek. Operations are seamless with extra wide hallways, and Hamilton's flexible C5 zoning, making the space perfect for light industrial, boutique production, or creative studio use. This is industrial with character, offering a unique workspace in one of Dundas' most vibrant and walkable locations.

UNIT OPTIONS

UNIT	SQUARE FEET	RENTAL RATE	T.M.I. RATE
101	1,638	\$18.00	4.19
102	1,638	\$16.00	4.19
104	3,551	\$14.00	4.19
105	7,405	\$12.00	4.19
205	1,638	\$18.00	4.19

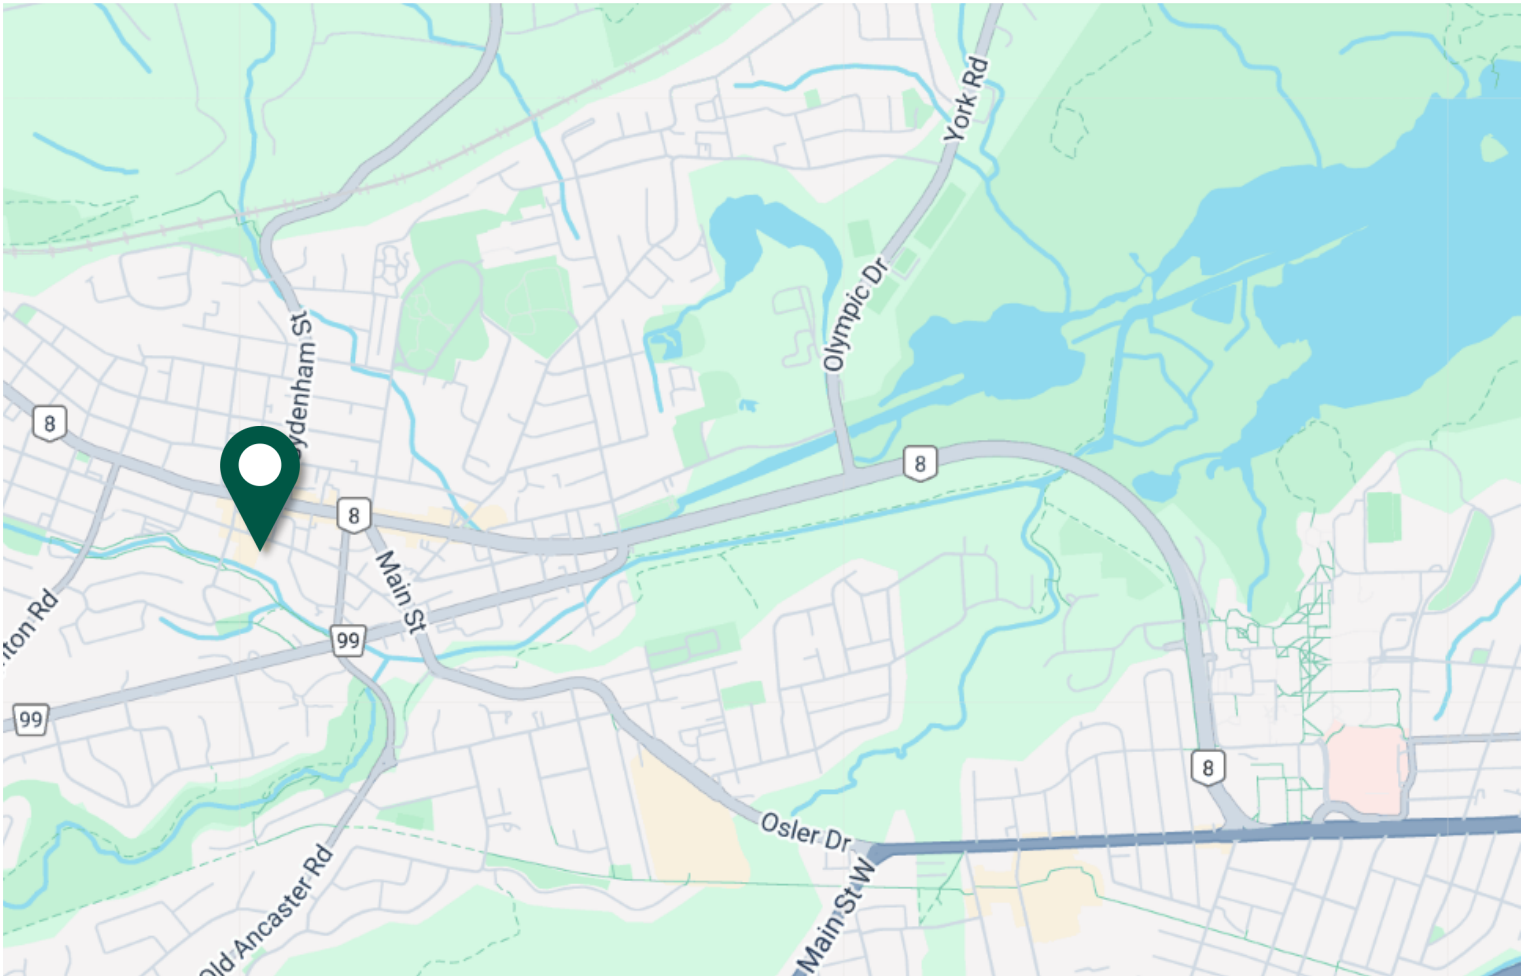

HAMILTON OFFICE

1425 Cormorant Road, Suite 303, Ancaster, ON L9G 4V5
P 905.529.5900 F 905.529.7474

The information contained herein is provided by the building owner or their agents or representatives and although such information has been obtained from sources considered to be reliable, Blair Blanchard Stapleton Limited makes no representation or warranty as to the accuracy or completeness thereof. The information contained herein is subject to change without notice.

FLEXIBLE WORK SPACE FOR LEASE

Bring your business to life in this inspiring, character-rich building located just steps from Main Street in historic Dundas. Surrounded by local shops, restaurants, and cafes, this main-floor suite blends functionality with charm, featuring stone walls, exposed beam columns, polished concrete floors, and expansive windows overlooking Spencer Creek. Operations are seamless with extra wide hallways, and Hamilton's flexible C5 zoning, making the space perfect for light industrial, boutique production, or creative studio use. This is industrial with character, offering a unique workspace in one of Dundas' most vibrant and walkable locations.




HAMILTON OFFICE

1425 Cormorant Road, Suite 303, Ancaster, ON L9G 4V5
P 905.529.5900 F 905.529.7474

The information contained herein is provided by the building owner or their agents or representatives and although such information has been obtained from sources considered to be reliable, Blair Blanchard Stapleton Limited makes no representation or warranty as to the accuracy or completeness thereof. The information contained herein is subject to change without notice.

FLEXIBLE WORK SPACE FOR LEASE

Bring your business to life in this inspiring, character-rich building located just steps from Main Street in historic Dundas. Surrounded by local shops, restaurants, and cafes, this main-floor suite blends functionality with charm, featuring stone walls, exposed beam columns, polished concrete floors, and expansive windows overlooking Spencer Creek. Operations are seamless with extra wide hallways, and Hamilton's flexible C5 zoning, making the space perfect for light industrial, boutique production, or creative studio use. This is industrial with character, offering a unique workspace in one of Dundas' most vibrant and walkable locations.

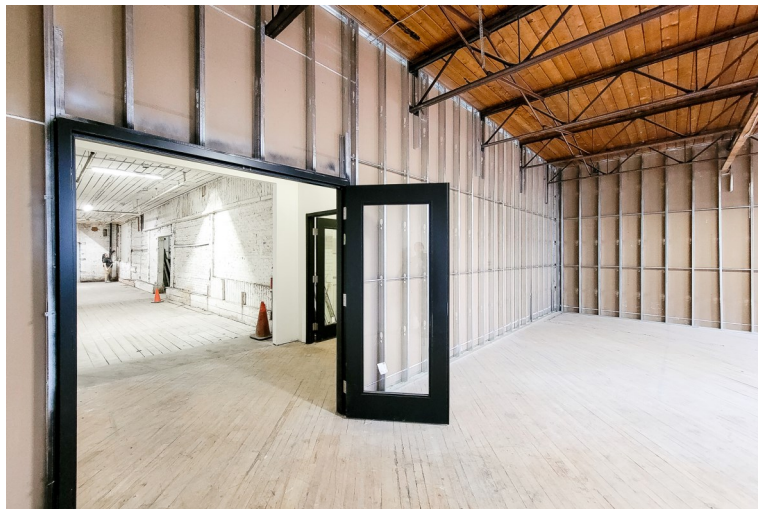


HAMILTON OFFICE

1425 Cormorant Road, Suite 303, Ancaster, ON L9G 4V5
P 905.529.5900 F 905.529.7474


The information contained herein is provided by the building owner or their agents or representatives and although such information has been obtained from sources considered to be reliable, Blair Blanchard Stapleton Limited makes no representation or warranty as to the accuracy or completeness thereof. The information contained herein is subject to change without notice.

FLEXIBLE WORK SPACE FOR LEASE

Bring your business to life in this inspiring, character-rich building located just steps from Main Street in historic Dundas. Surrounded by local shops, restaurants, and cafes, this main-floor suite blends functionality with charm, featuring stone walls, exposed beam columns, polished concrete floors, and expansive windows overlooking Spencer Creek. Operations are seamless with extra wide hallways, and Hamilton's flexible C5 zoning, making the space perfect for light industrial, boutique production, or creative studio use. This is industrial with character, offering a unique workspace in one of Dundas' most vibrant and walkable locations.

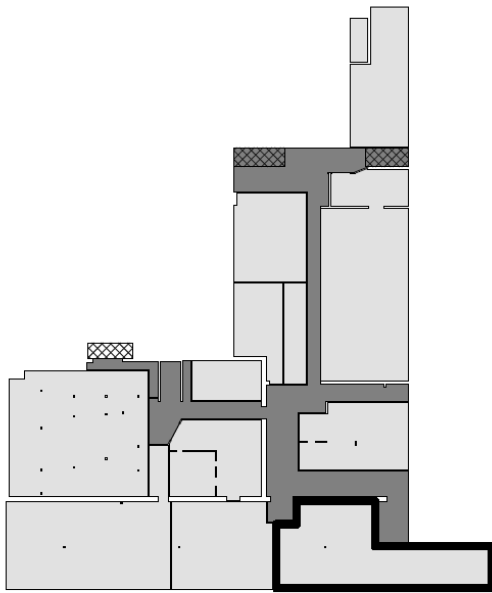

LEVEL 100 KEY PLAN
1 : 500

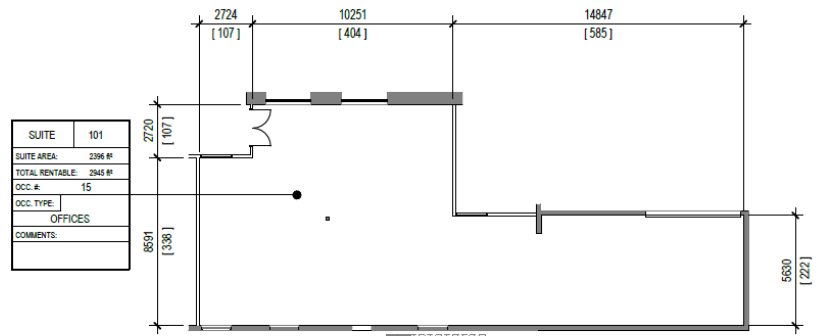

1
RDS-101 SUITE 101 PLAN
1 : 200


HAMILTON OFFICE

1425 Cormorant Road, Suite 303, Ancaster, ON L9G 4V5
P 905.529.5900 F 905.529.7474

The information contained herein is provided by the building owner or their agents or representatives and although such information has been obtained from sources considered to be reliable, Blair Blanchard Stapleton Limited makes no representation or warranty as to the accuracy or completeness thereof. The information contained herein is subject to change without notice.


FLEXIBLE WORK SPACE FOR LEASE

Bring your business to life in this inspiring, character-rich building located just steps from Main Street in historic Dundas. Surrounded by local shops, restaurants, and cafes, this main-floor suite blends functionality with charm, featuring stone walls, exposed beam columns, polished concrete floors, and expansive windows overlooking Spencer Creek. Operations are seamless with extra wide hallways, and Hamilton's flexible C5 zoning, making the space perfect for light industrial, boutique production, or creative studio use. This is industrial with character, offering a unique workspace in one of Dundas' most vibrant and walkable locations.

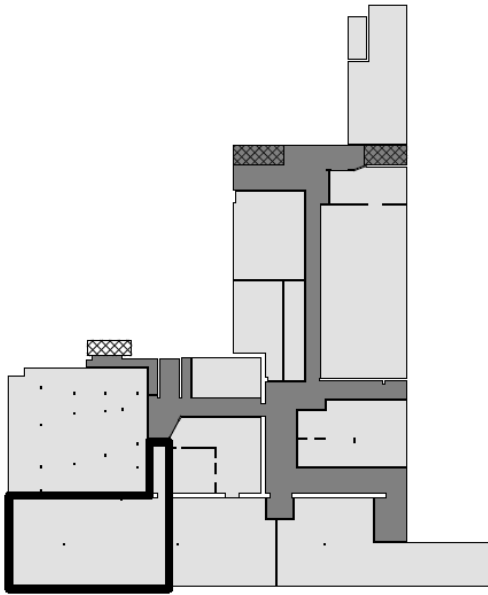

LEVEL 100 KEY PLAN
1 : 500

SUITE	104
SUITE AREA:	3875 SF
TOTAL RENTABLE:	3551 SF
OCG #:	25
OCG TYPE:	OFFICES
COMMENTS:	

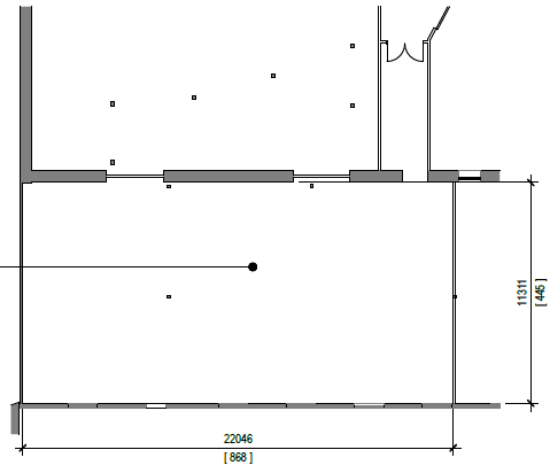

1 SUITE 104 PLAN
RDS-104 1 : 200


HAMILTON OFFICE

1425 Cormorant Road, Suite 303, Ancaster, ON L9G 4V5
P 905.529.5900 F 905.529.7474


The information contained herein is provided by the building owner or their agents or representatives and although such information has been obtained from sources considered to be reliable, Blair Blanchard Stapleton Limited makes no representation or warranty as to the accuracy or completeness thereof. The information contained herein is subject to change without notice.

FLEXIBLE WORK SPACE FOR LEASE

Bring your business to life in this inspiring, character-rich building located just steps from Main Street in historic Dundas. Surrounded by local shops, restaurants, and cafes, this main-floor suite blends functionality with charm, featuring stone walls, exposed beam columns, polished concrete floors, and expansive windows overlooking Spencer Creek. Operations are seamless with extra wide hallways, and Hamilton's flexible C5 zoning, making the space perfect for light industrial, boutique production, or creative studio use. This is industrial with character, offering a unique workspace in one of Dundas' most vibrant and walkable locations.

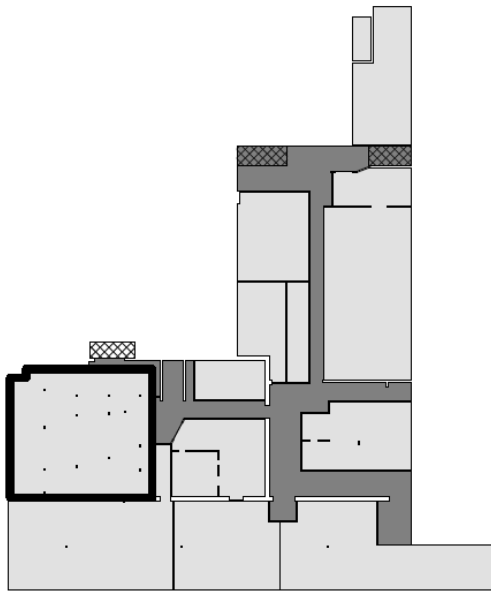

LEVEL 100 KEY PLAN
1 : 500

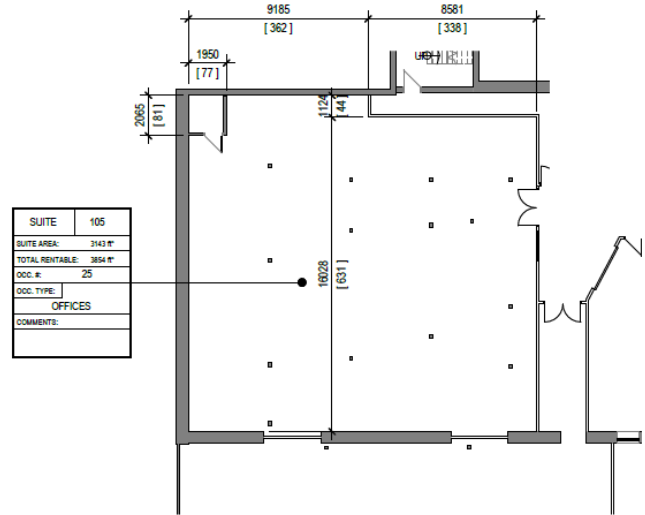

1 SUITE 105 PLAN
RDS-105 1 : 200


HAMILTON OFFICE

1425 Cormorant Road, Suite 303, Ancaster, ON L9G 4V5
P 905.529.5900 F 905.529.7474

The information contained herein is provided by the building owner or their agents or representatives and although such information has been obtained from sources considered to be reliable, Blair Blanchard Stapleton Limited makes no representation or warranty as to the accuracy or completeness thereof. The information contained herein is subject to change without notice.


FLEXIBLE WORK SPACE FOR LEASE

Bring your business to life in this inspiring, character-rich building located just steps from Main Street in historic Dundas. Surrounded by local shops, restaurants, and cafes, this main-floor suite blends functionality with charm, featuring stone walls, exposed beam columns, polished concrete floors, and expansive windows overlooking Spencer Creek. Operations are seamless with extra wide hallways, and Hamilton's flexible C5 zoning, making the space perfect for light industrial, boutique production, or creative studio use. This is industrial with character, offering a unique workspace in one of Dundas' most vibrant and walkable locations.

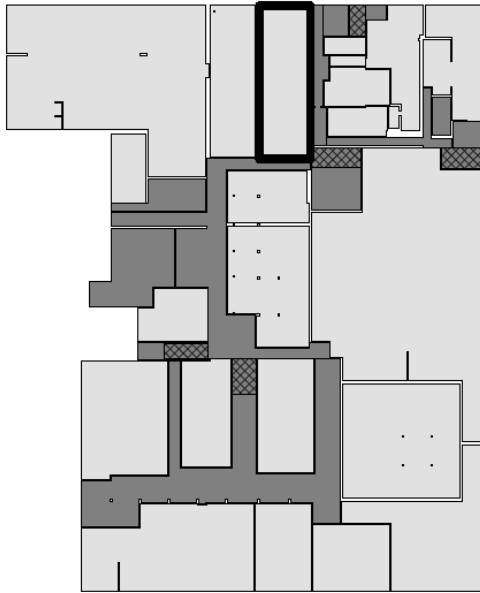

LEVEL 200 & 300 KEY PLAN
1:500

SUITE	205
SUITE AREA:	1284 sq'
TOTAL RENTABLE:	1818 sq'
OCC. #:	15
OCC. TYPE:	OFFICES
COMMENTS:	

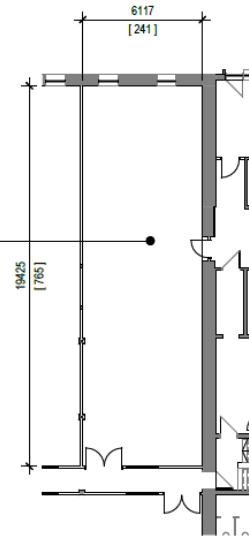

1 SUITE 205 PLAN
RDS-205 1:200

HAMILTON OFFICE

1425 Cormorant Road, Suite 303, Ancaster, ON L9G 4V5
P 905.529.5900 F 905.529.7474

The information contained herein is provided by the building owner or their agents or representatives and although such information has been obtained from sources considered to be reliable, Blair Blanchard Stapleton Limited makes no representation or warranty as to the accuracy or completeness thereof. The information contained herein is subject to change without notice.